SHEET I OF 2 SHEETS

RECORD OF SURVEY 36-33

SEC. 19, T.2 S., R.28 E., M.D.B.&M.
COUNTY OF MONO
STATE OF CALIFORNIA

BASIS OF BEARING

THE BASIS OF BEARING FOR THIS SURVEY IS GEODETIC NORTH AT FIRST ORDER TRIANGULATION STATION EAST CONTROL (LAWD) 1934.
A GEODETIC NORTH AZIMUTH AT EAST CONTROL TO WEST CONTROL OF 303° 45' 52" WAS DERIVED FROM INFORMATION PUBLISHED BY THE COAST AND GEODETIC SURVEY IN JULY 1979.


A WILD T 2 WAS SET OVER EAST CONTROL AND A BACK SIGHT WAS TAKEN ON FIRST ORDER TRIANGULATION STATION WEST CONTROL (LAWD) 1933. HORIZONTAL AND VERTICAL ANGLES WERE TURNED TO THREE POINTS USED IN THE CONTROL TRAVERSE FOR THE SUBDIVISION OF SECTION 19. SLOPE DISTANCES WERE MEASURED WITH A H.P 3800 E.D.M.

LEGEND

- FOUND MONUMENT AS NOTED ON SHEET NO. 2.
- FOUND MARKER AND SET MONUMENT AS SHOWN ON SHEET NO. 2.
- SET MONUMENT FROM BEARING TREES AS SHOWN ON SHEET NO. 2.

O SET MONUMENT AS SHOWN ON SHEET NO.2.

HEAVIER LINES DELINEATE PRIVATE PROPERTY.

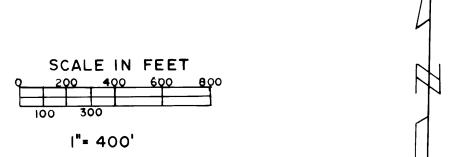

SURVEYOR'S CERTIFICATE

THIS MAP CORRECTLY REPRESENTS A SURVEY MADE BY ME OR UNDER MY DIRECTION IN CONFORMANCE WITH THE REQUIREMENTS OF THE LAND SURVEYORS ACT AT THE REQUEST OF THE INYO NATIONAL FOREST SUPERVISOR U.S.DEPARTMENT OF AGRICULTURE IN SEPT. 1983.



COUNTY SURVEYOR'S CERTIFICATE


THIS MAP HAS BEEN EXAMINED FOR CONFORMANCE WITH
THE REQUIREMENTS OF THE LAND SURVEYORS ACT
THIS ________, 1987.



RECORDER'S CERTIFICATE

FILED FOR RECORD THIS 23 DAY OF MAPS AT PAGE 30+30A
AT THE REQUEST OF THE U.S. FOREST SERVICE. No Fee #83/5



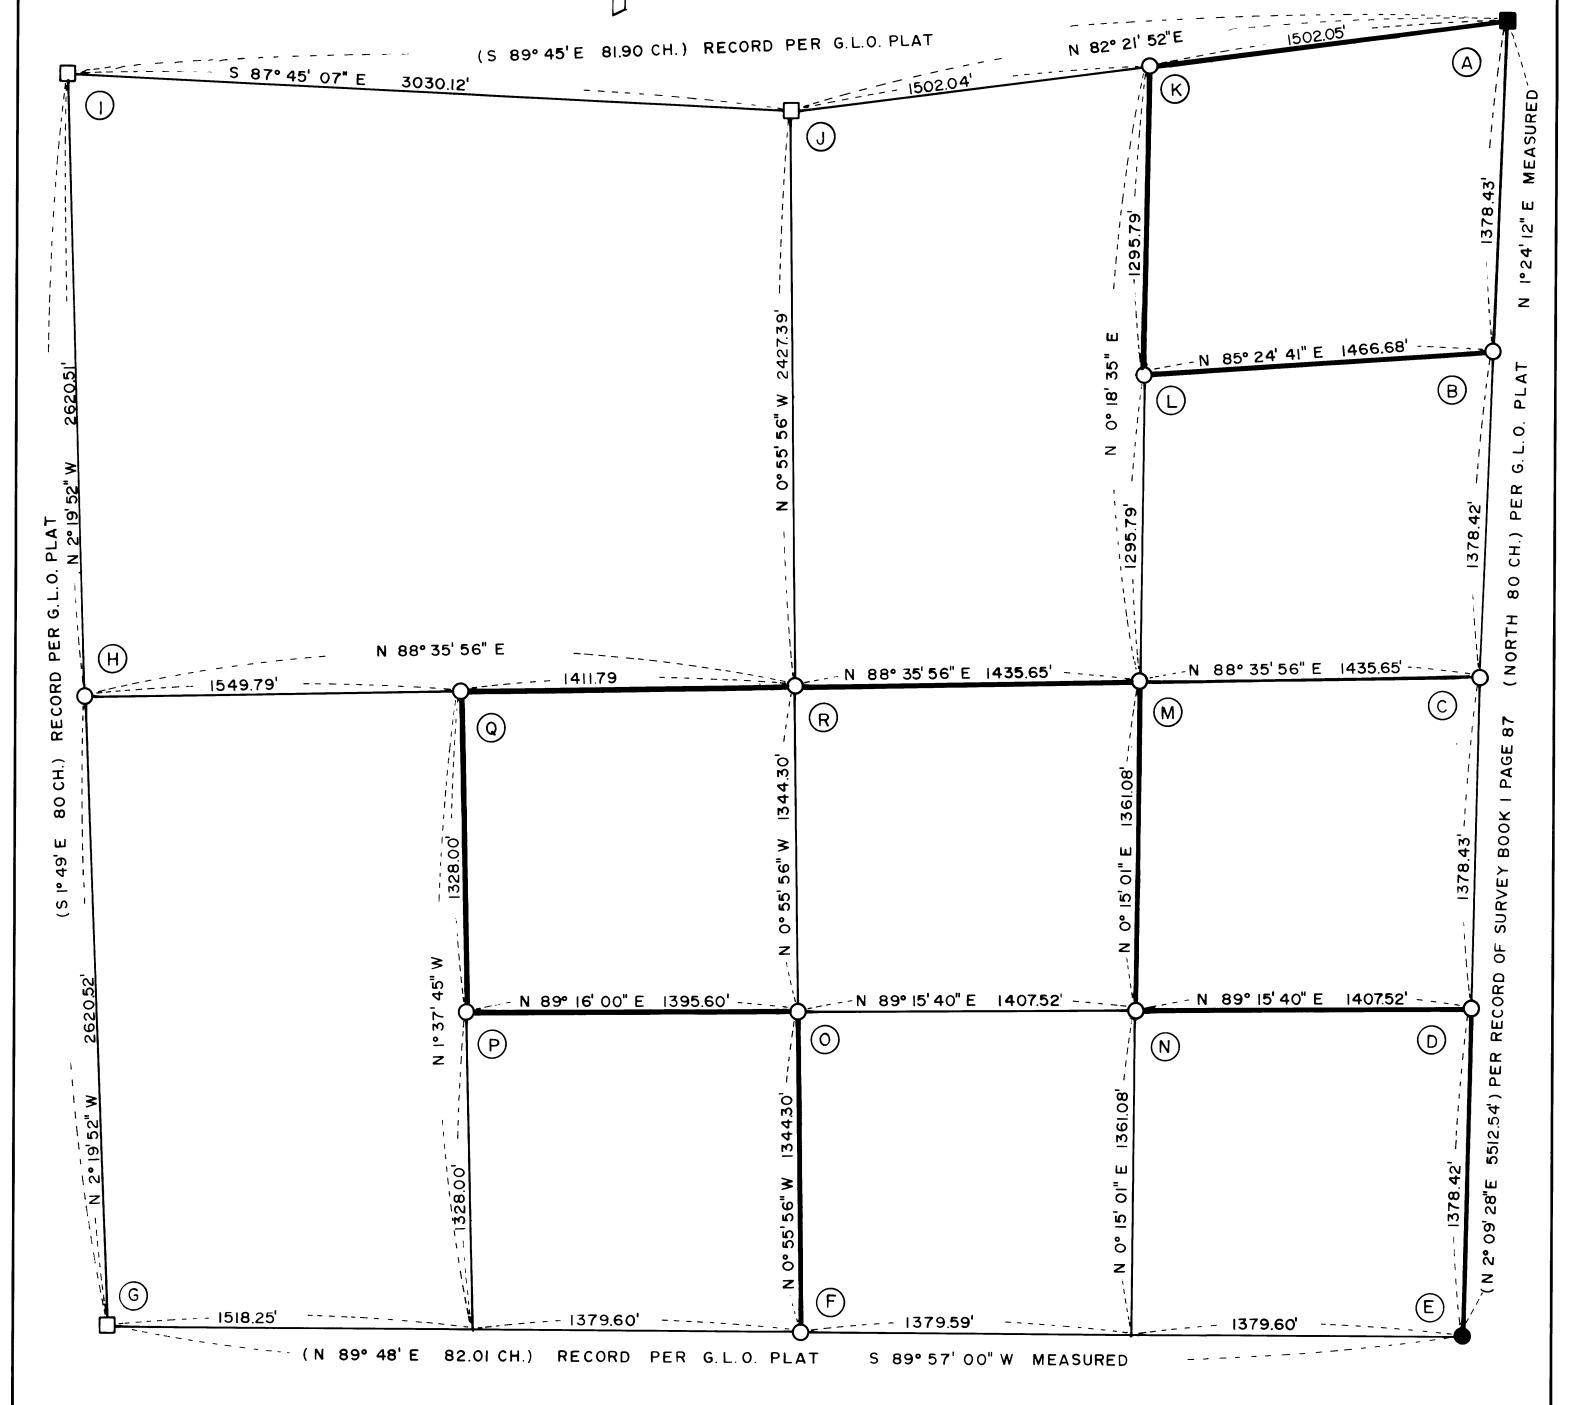

vol. 2 R/S